

平面布置图

Remark

PROJECT

DESIGN BY


DRAW BY

DRAWING TITLE

DRAWING No

SCALE

DATE

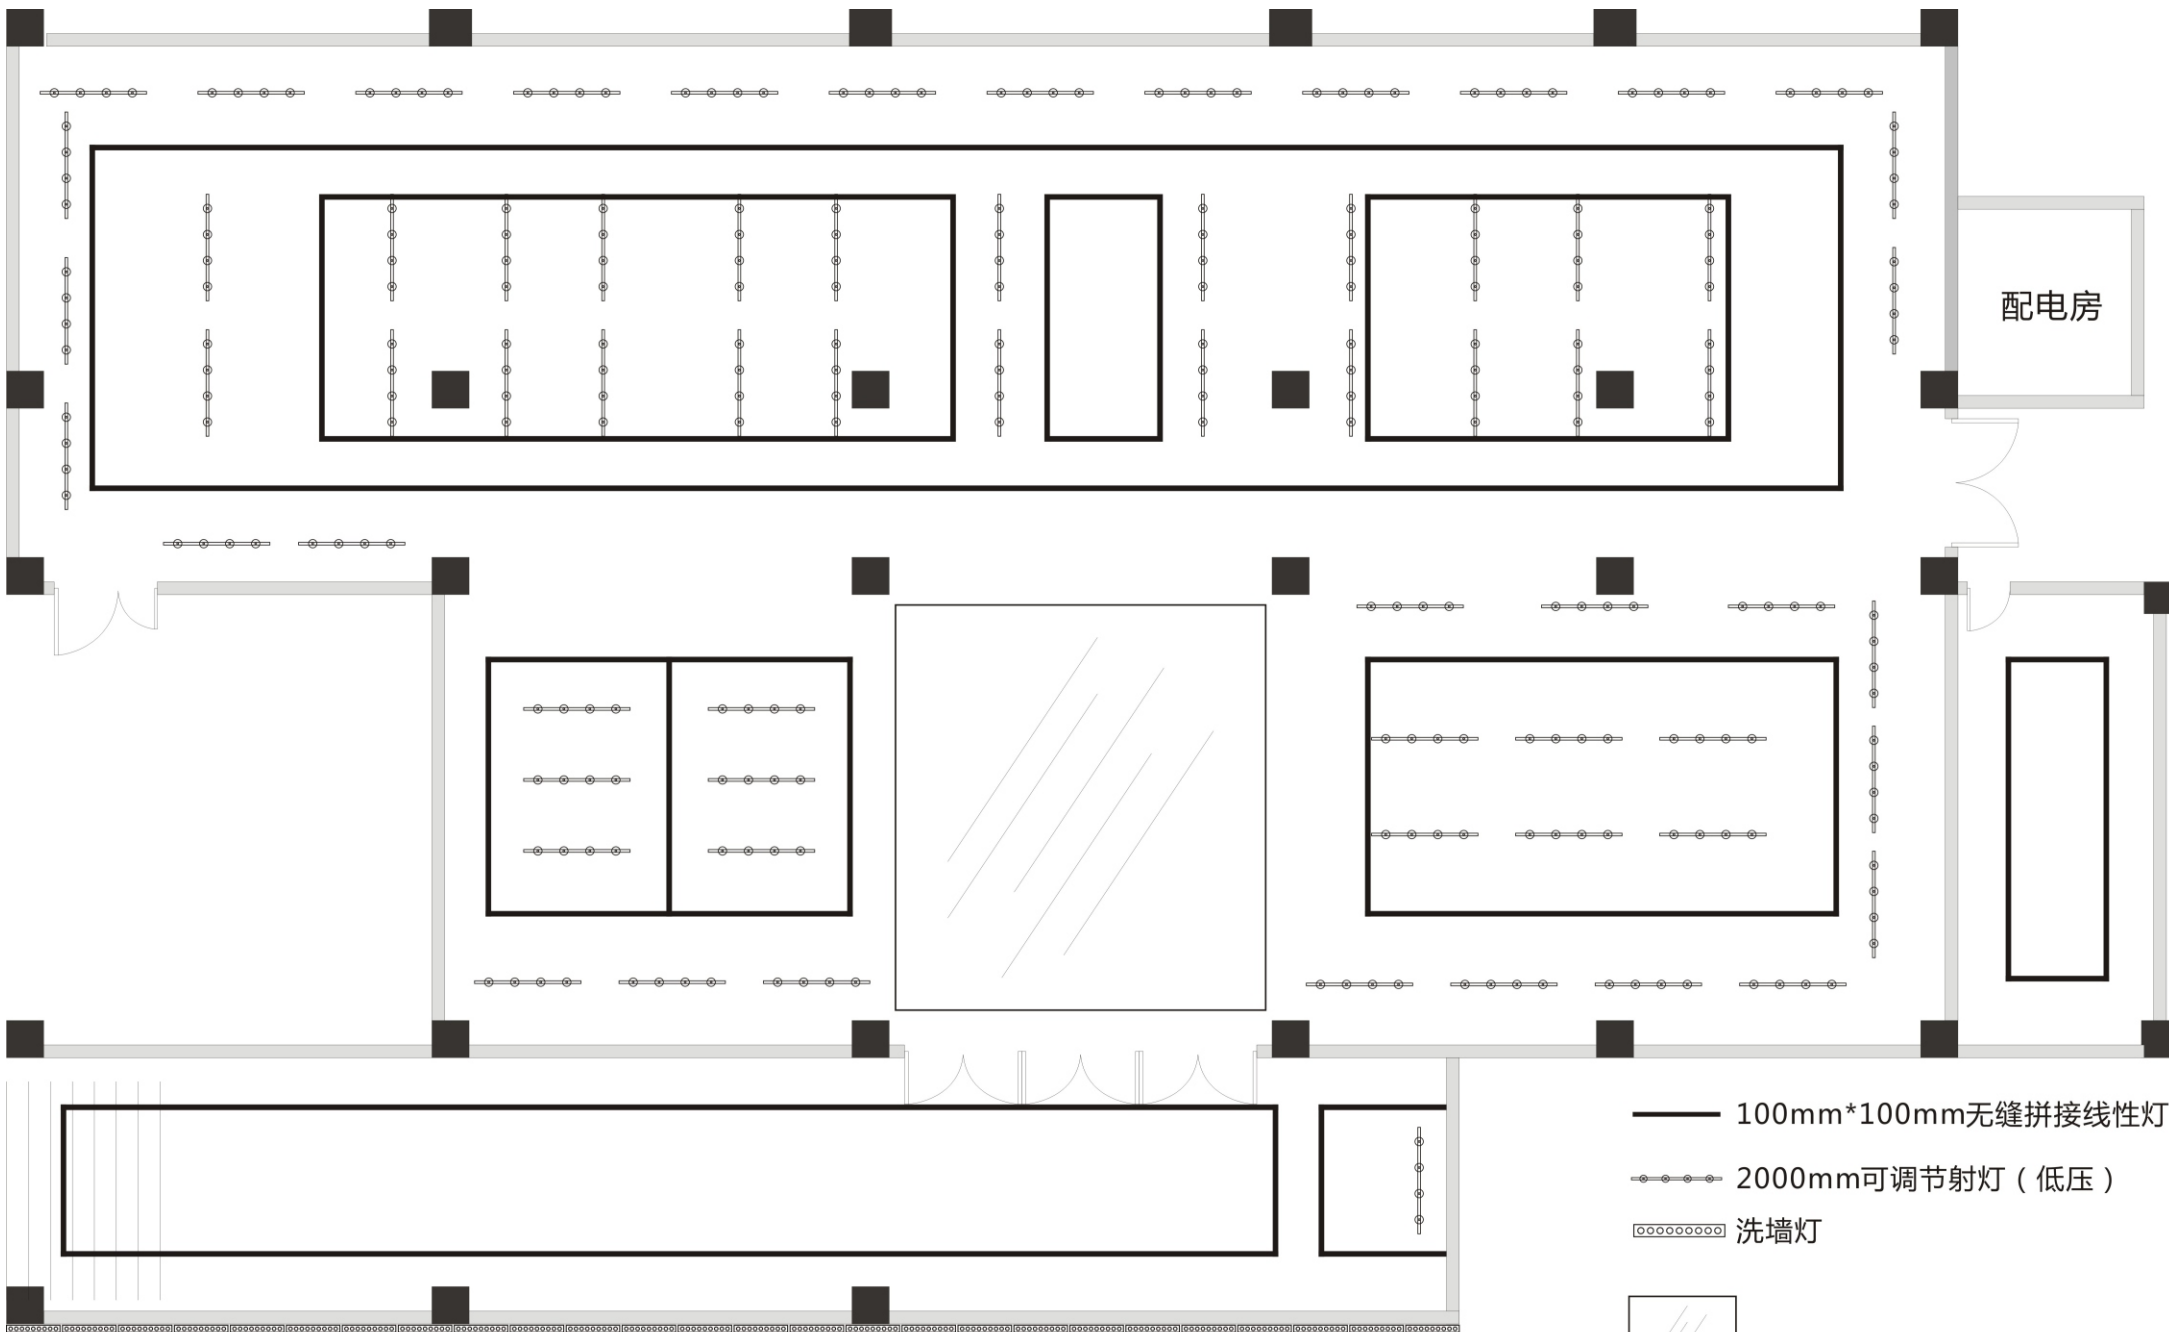

灯光分布图

- 100mm*100mm无缝拼接线性灯（低压）
- 2000mm可调节射灯（低压）
- 洗墙灯
- 软膜天花吊顶

Remark

PROJECT

DESIGN BY


DRAW BY

DRAWING TITLE

DRAWING No

SCALE

DATE

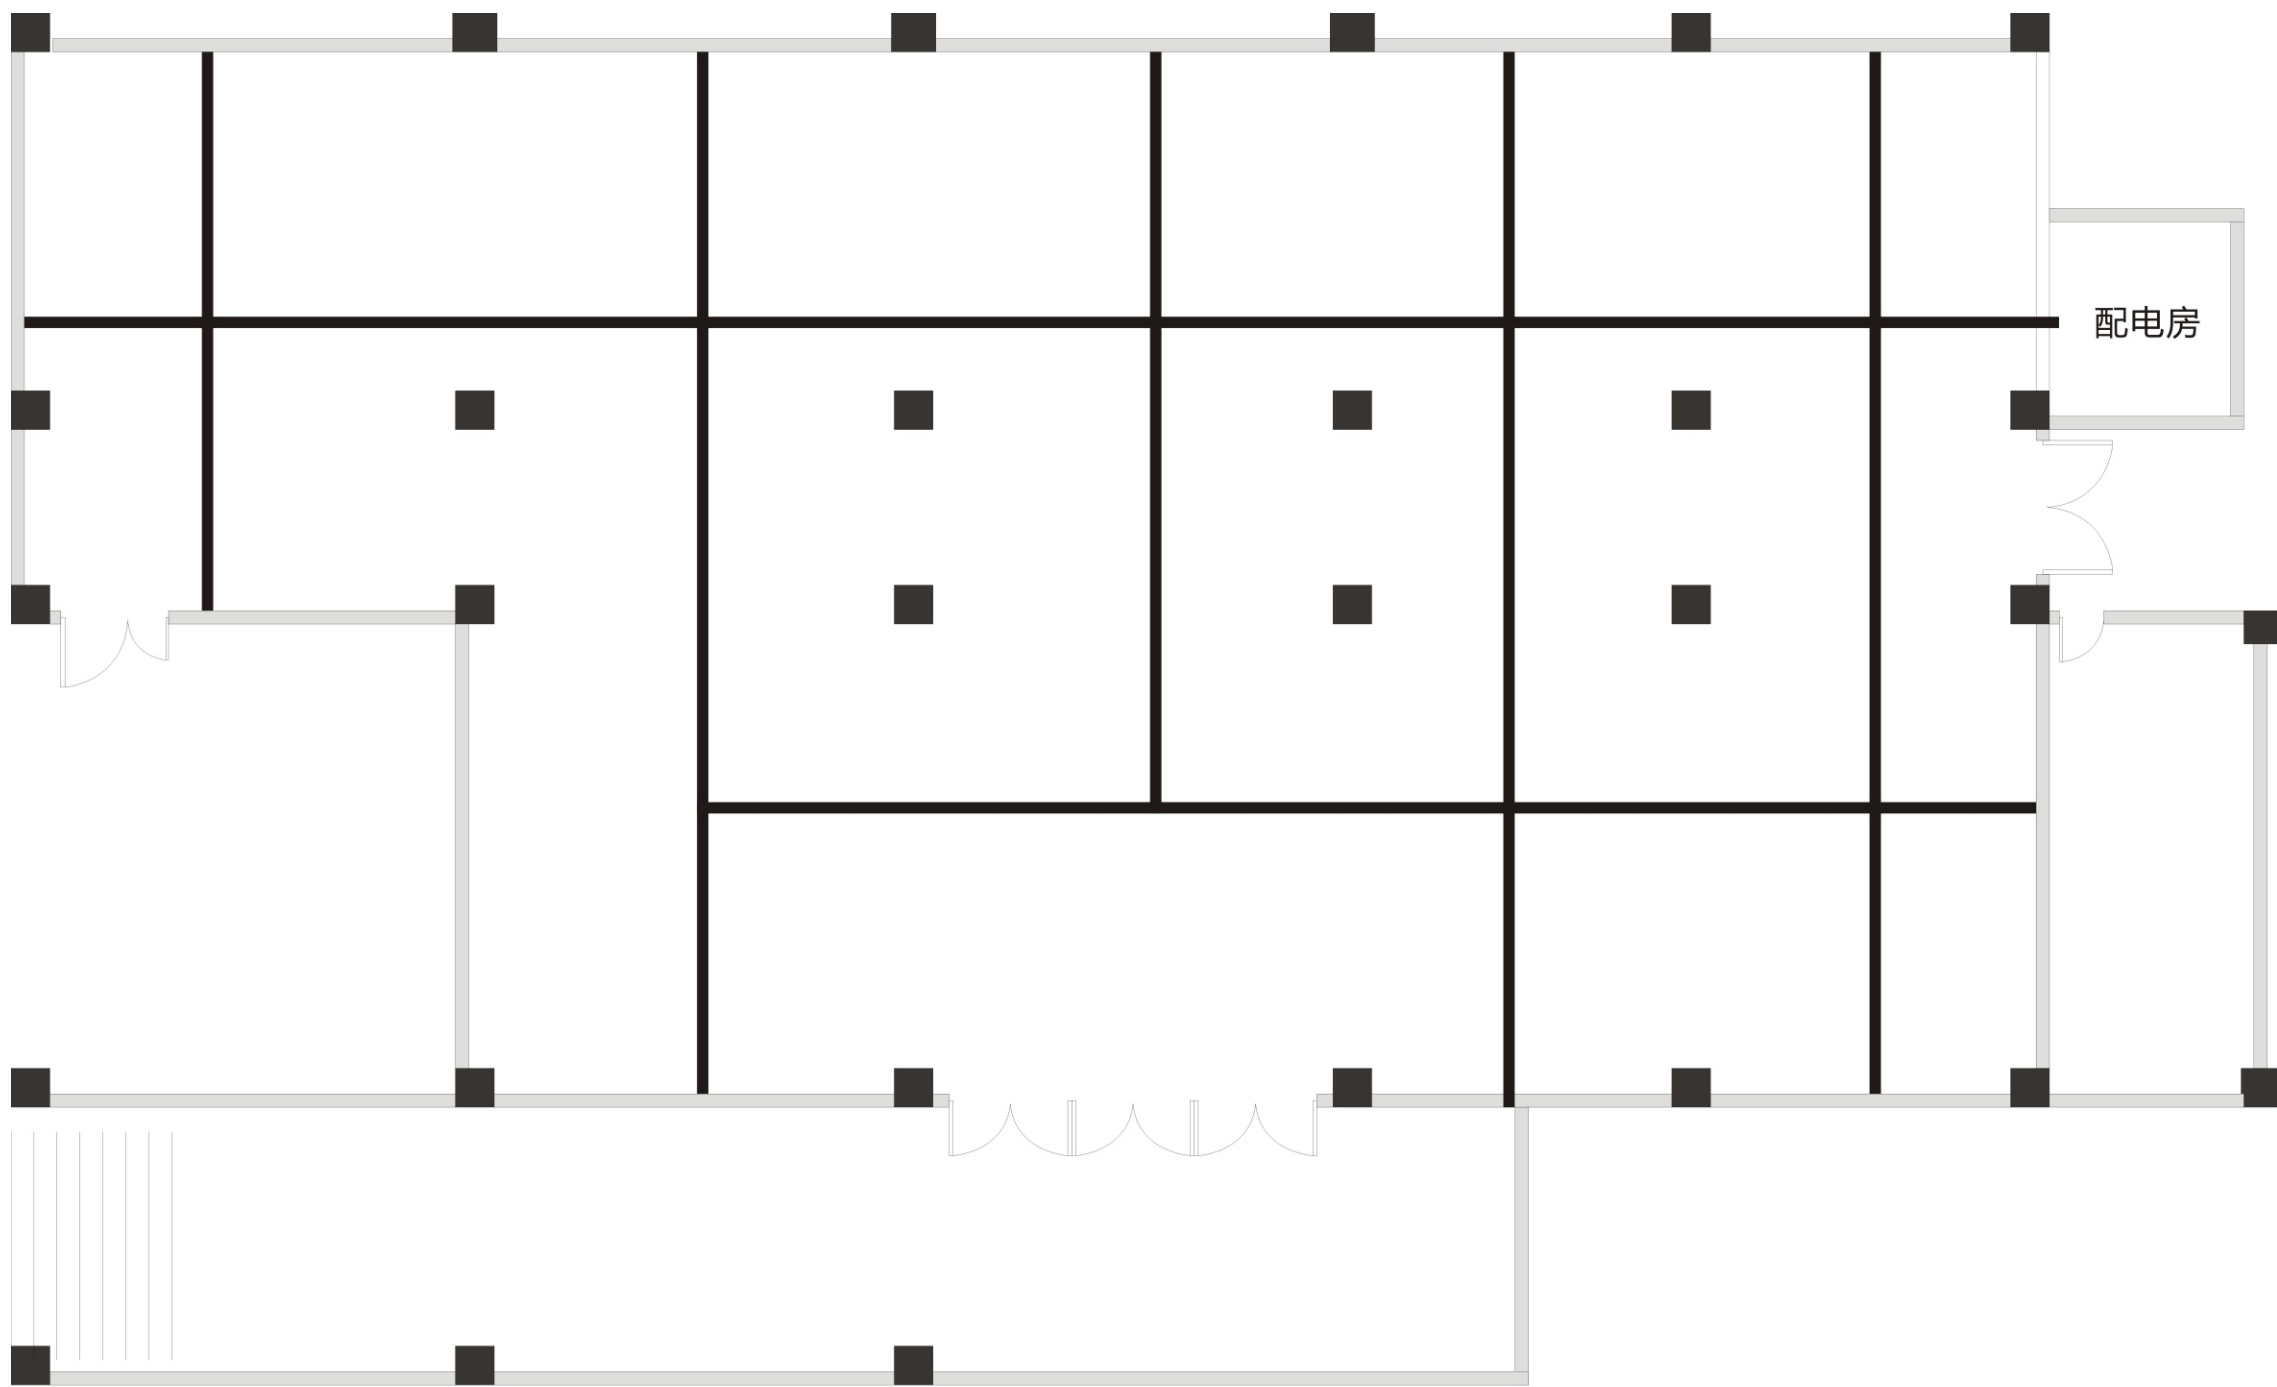

强弱电桥架布置图

P

1:120

Remark

PROJECT

DESIGN BY


DRAW BY

DRAWING TITLE

DRAWING No

SCALE

DATE

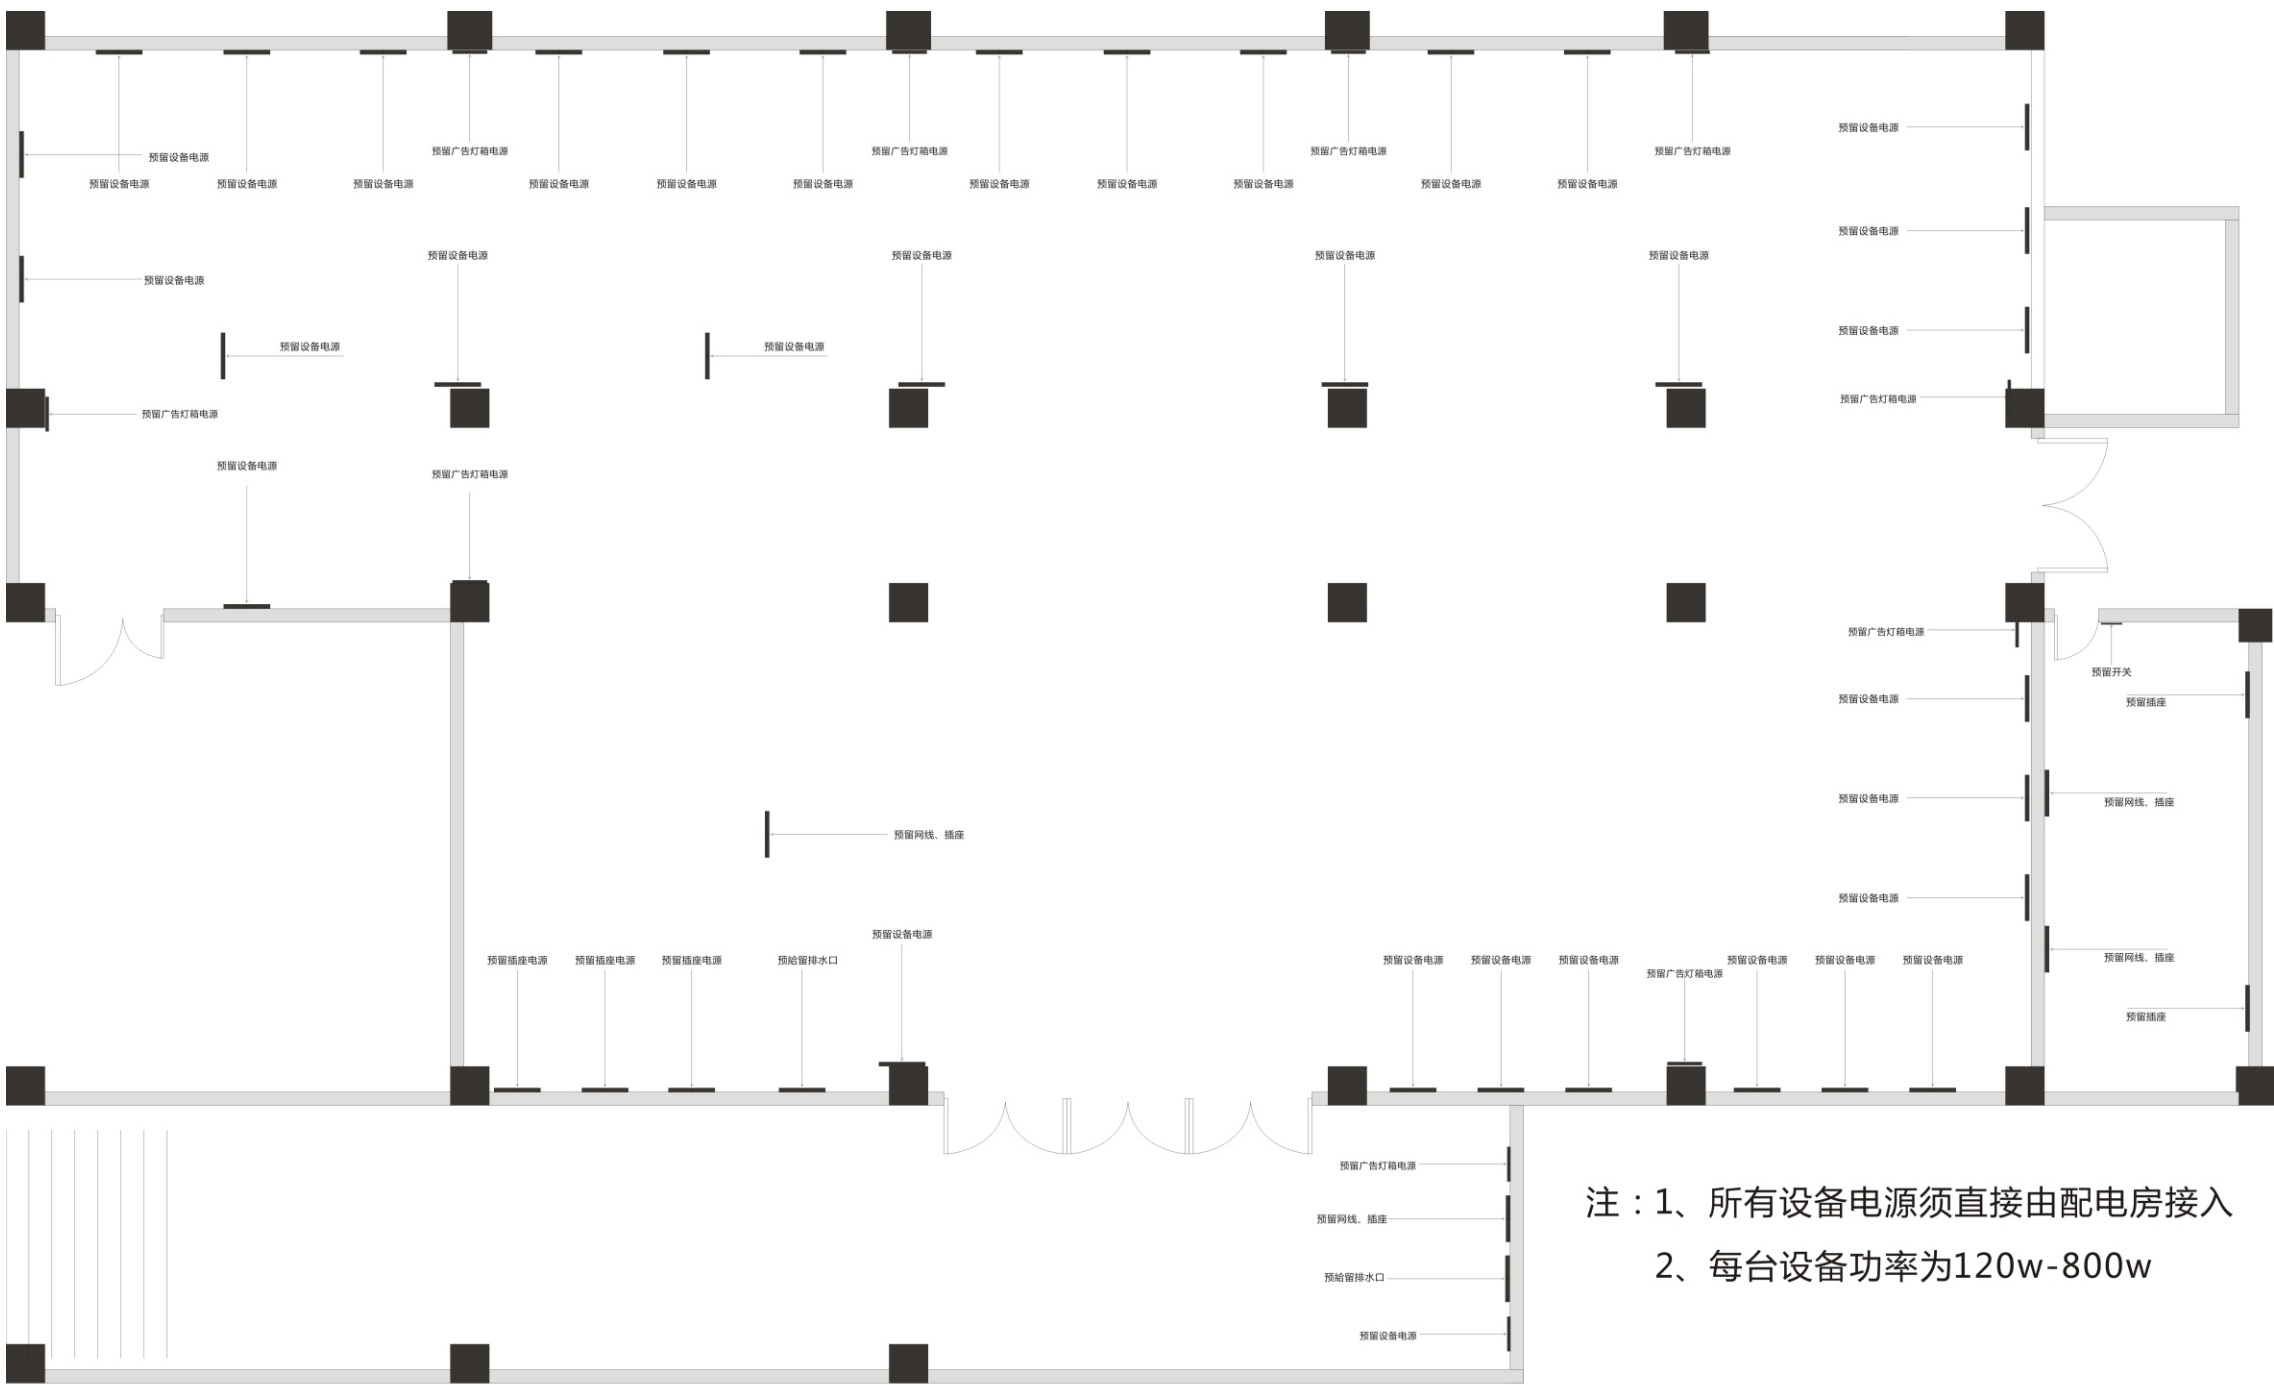

注：1、所有设备电源须直接由配电房接入
2、每台设备功率为120w-800w

强电点位图

P

1:120

Remark

PROJECT

DESIGN BY


DRAW BY

DRAWING TITLE

DRAWING No

SCALE

DATE

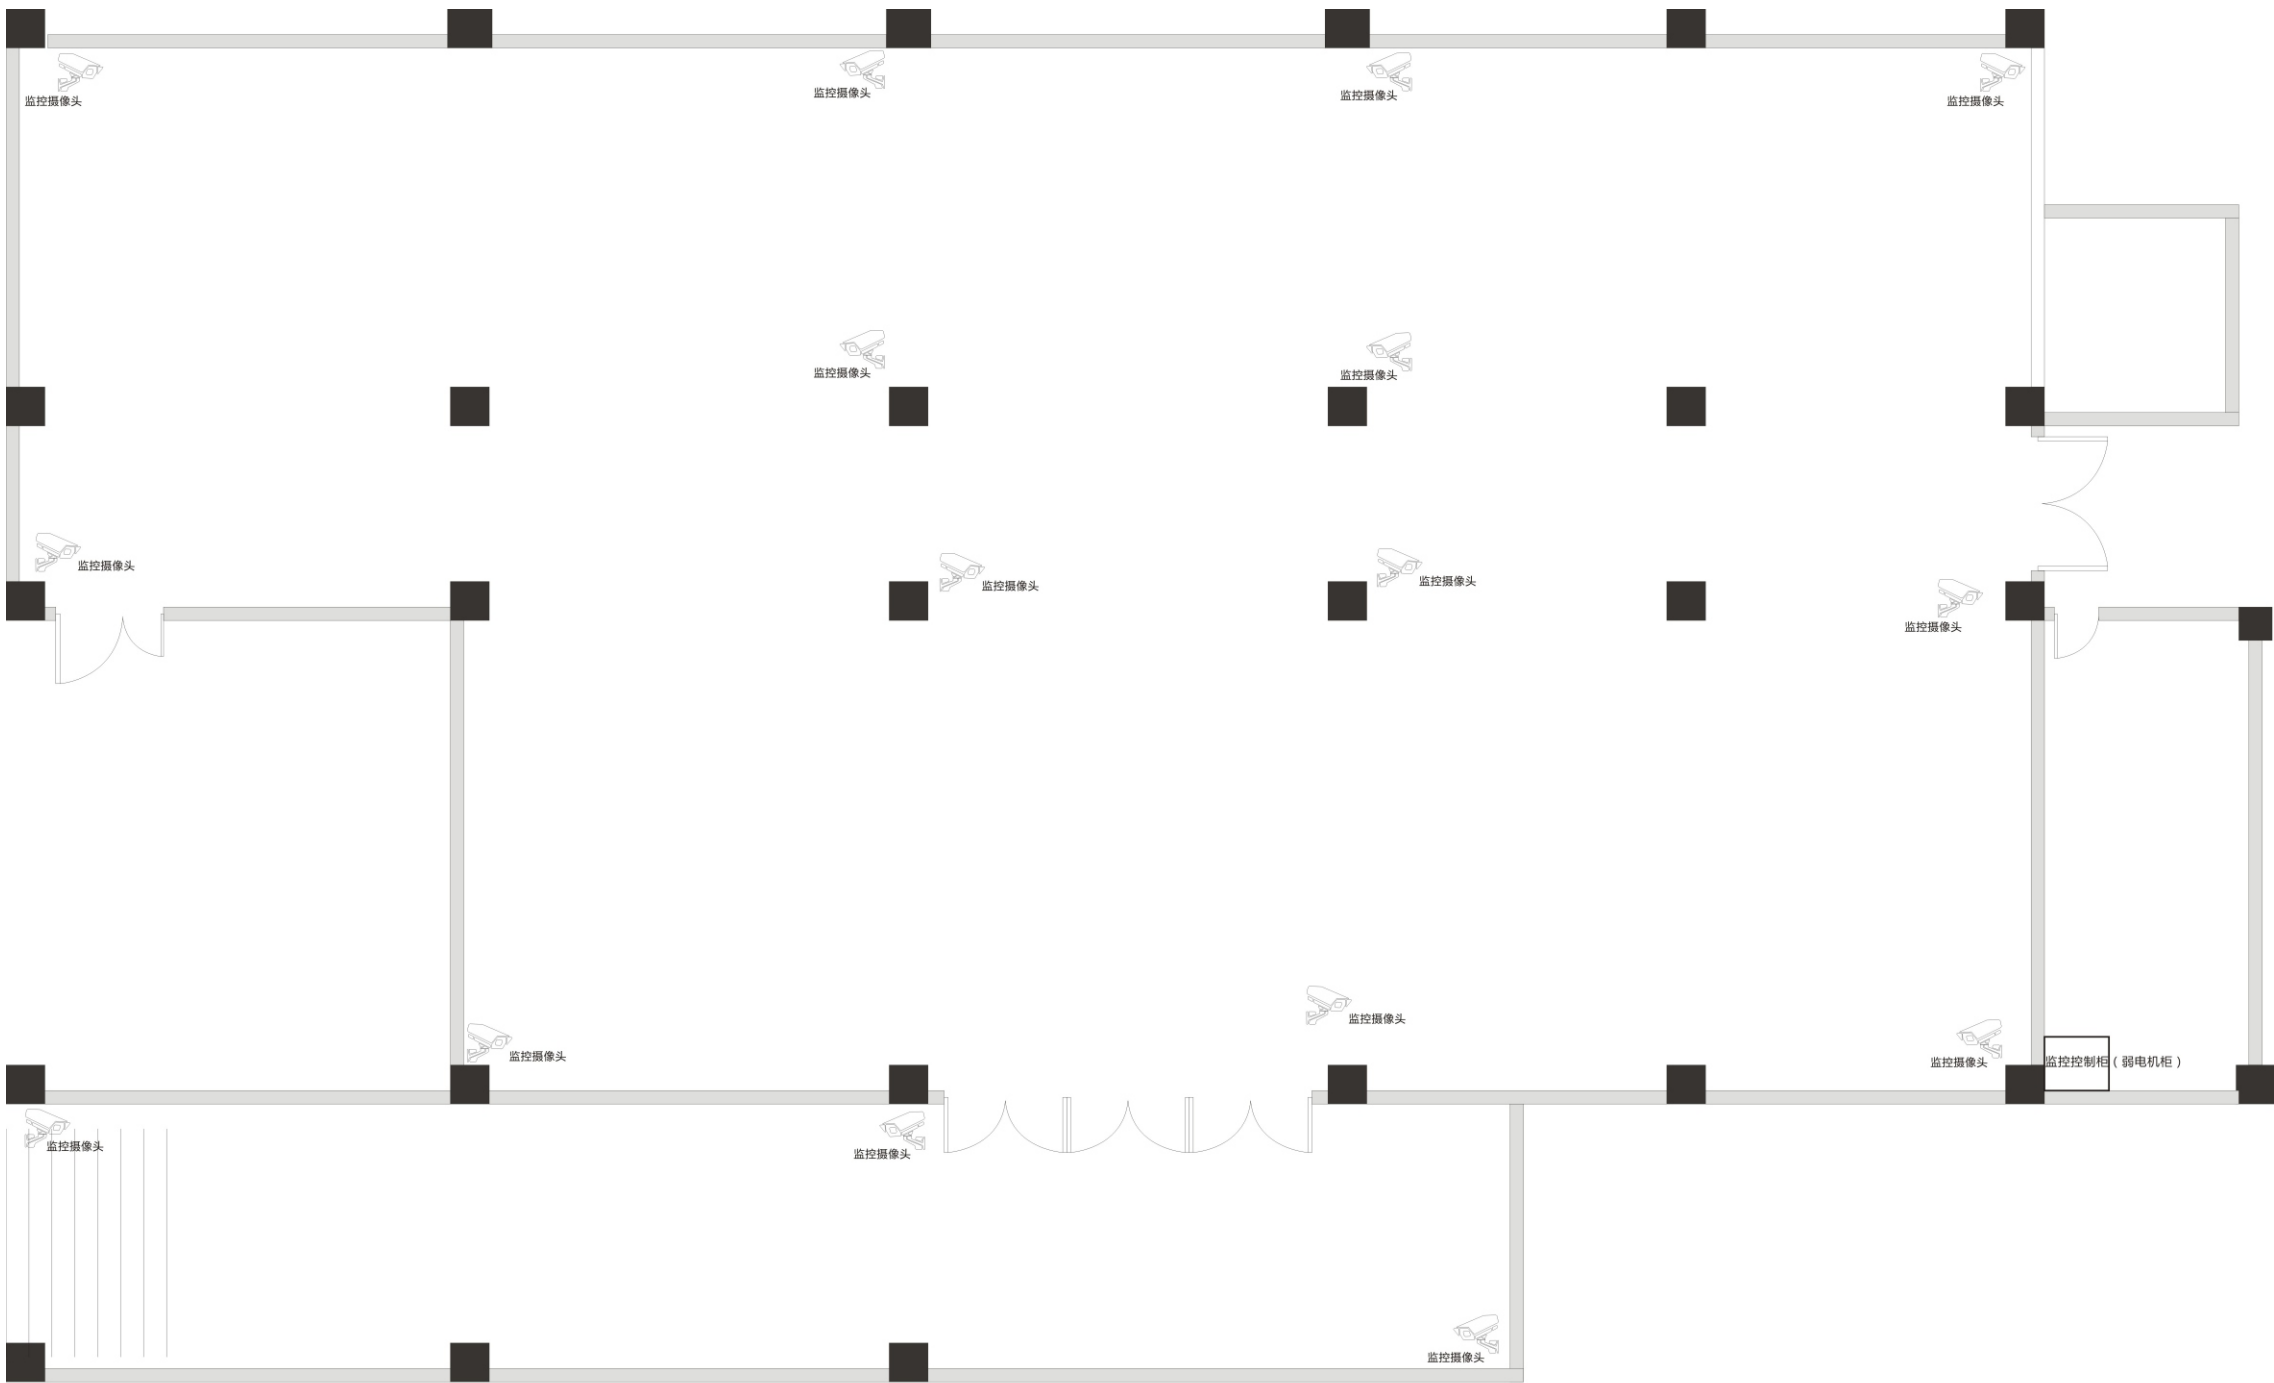

监控置图

P

1:120

Remark

PROJECT

DESIGN BY


DRAW BY

DRAWING TITLE

DRAWING No

SCALE

DATE

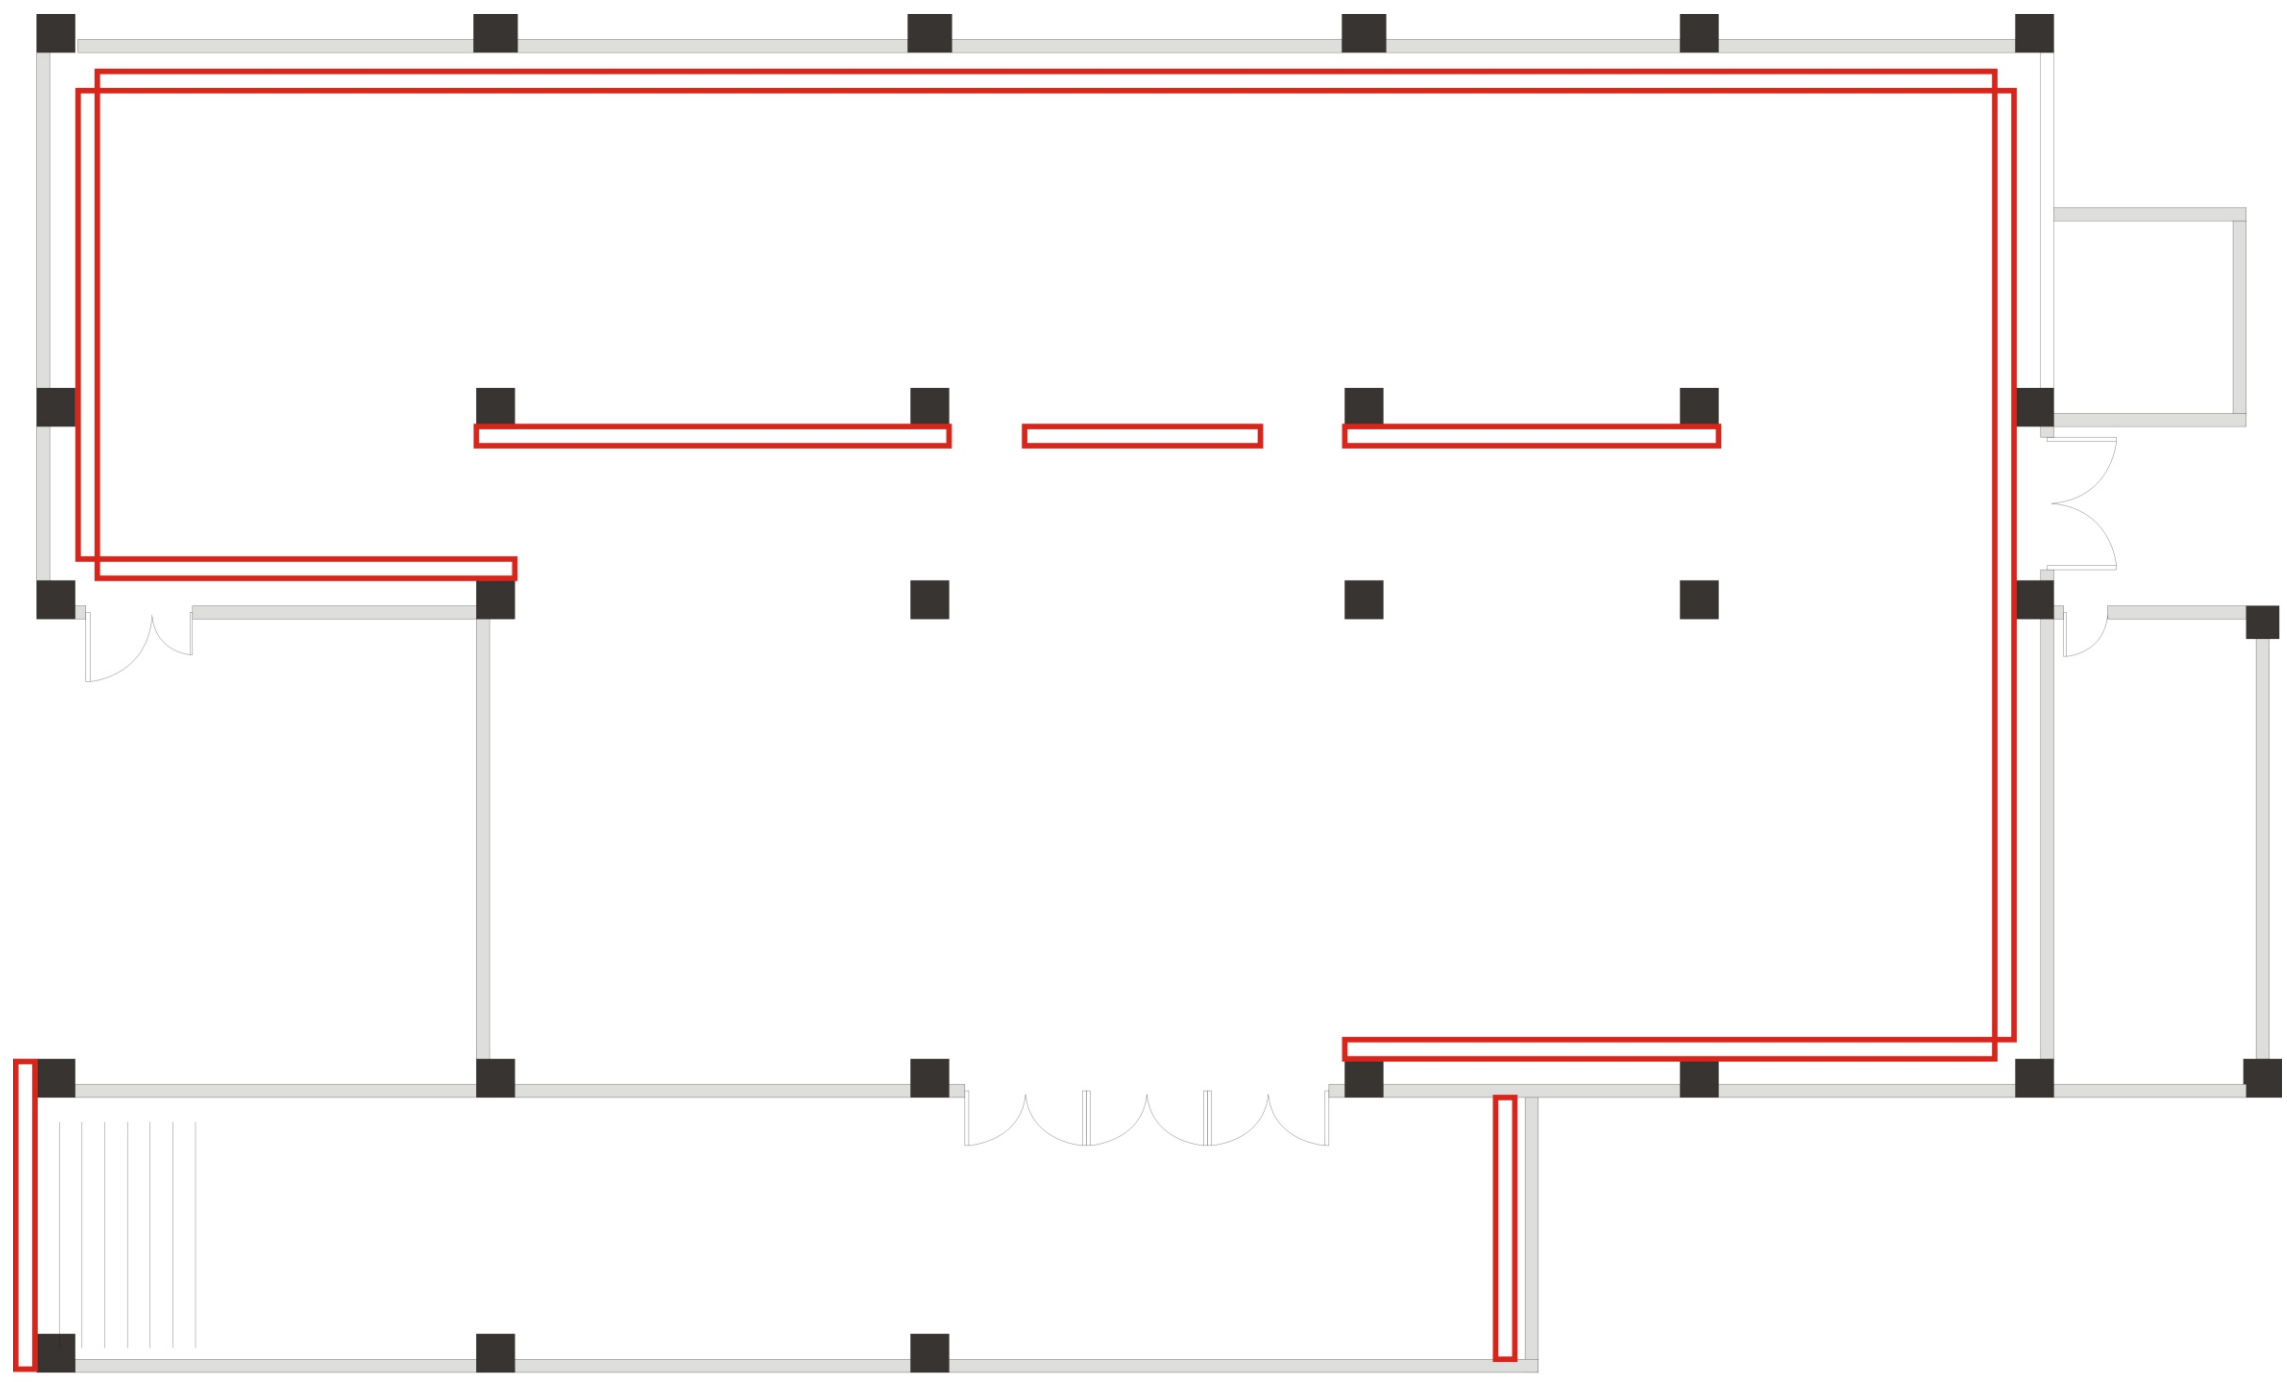

灯箱广告布置图

Remark

PROJECT

DESIGN BY


DRAW BY

DRAWING TITLE

DRAWING No

SCALE

DATE

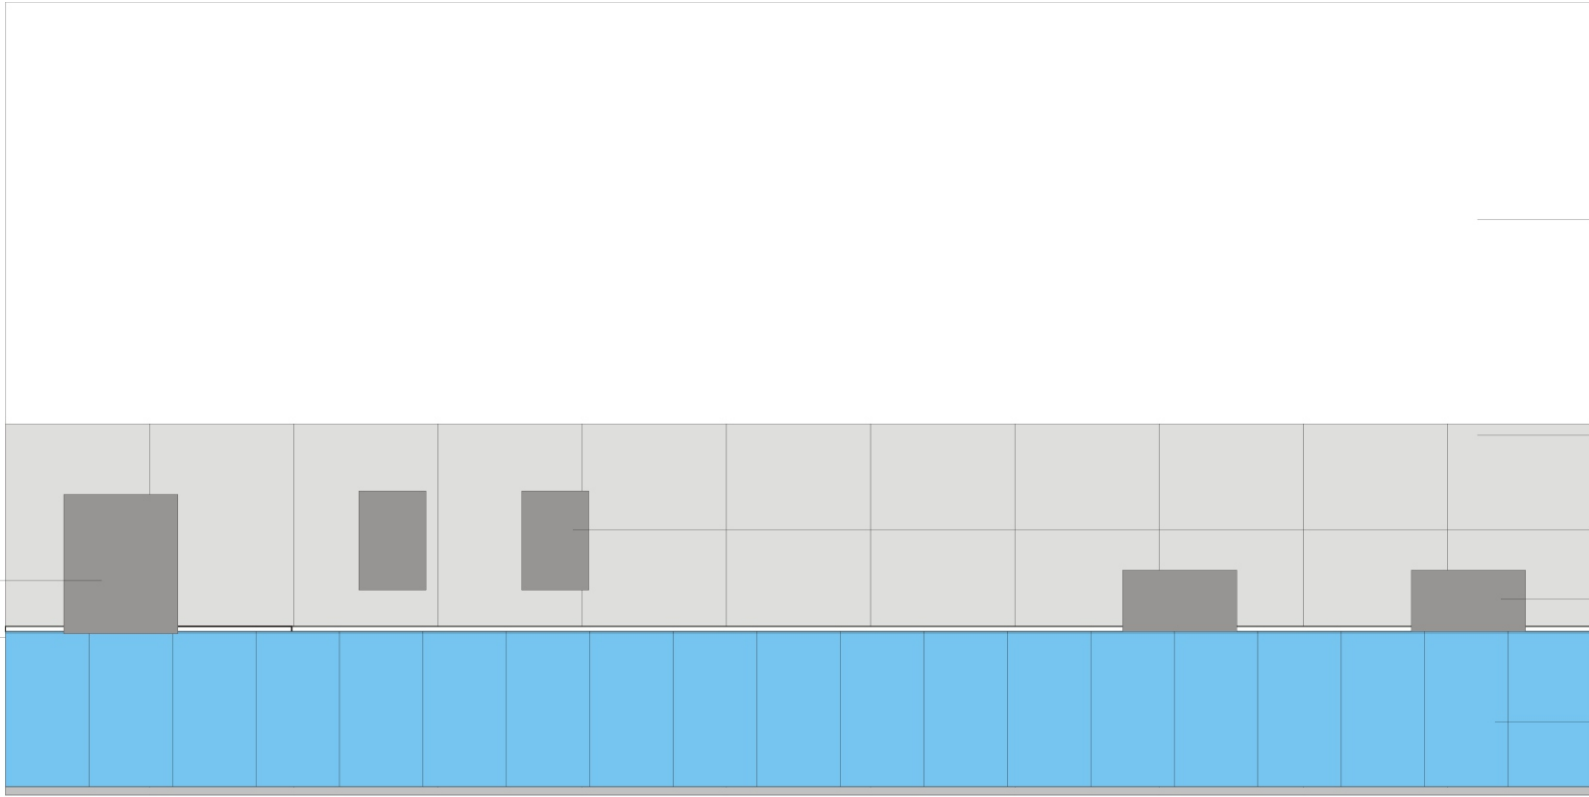

咖啡机

台下洗手盆

白色乳胶漆

白色瓷砖墙裙(1.6高)

直饮机

微波炉

黄色木饰面柜体+石英石台面

自助服务操作台

自助操作区立面图

Remark

PROJECT

DESIGN BY

DRAW BY

DRAWING TITLE


DRAWING No

SCALE

DATE

P

1:120

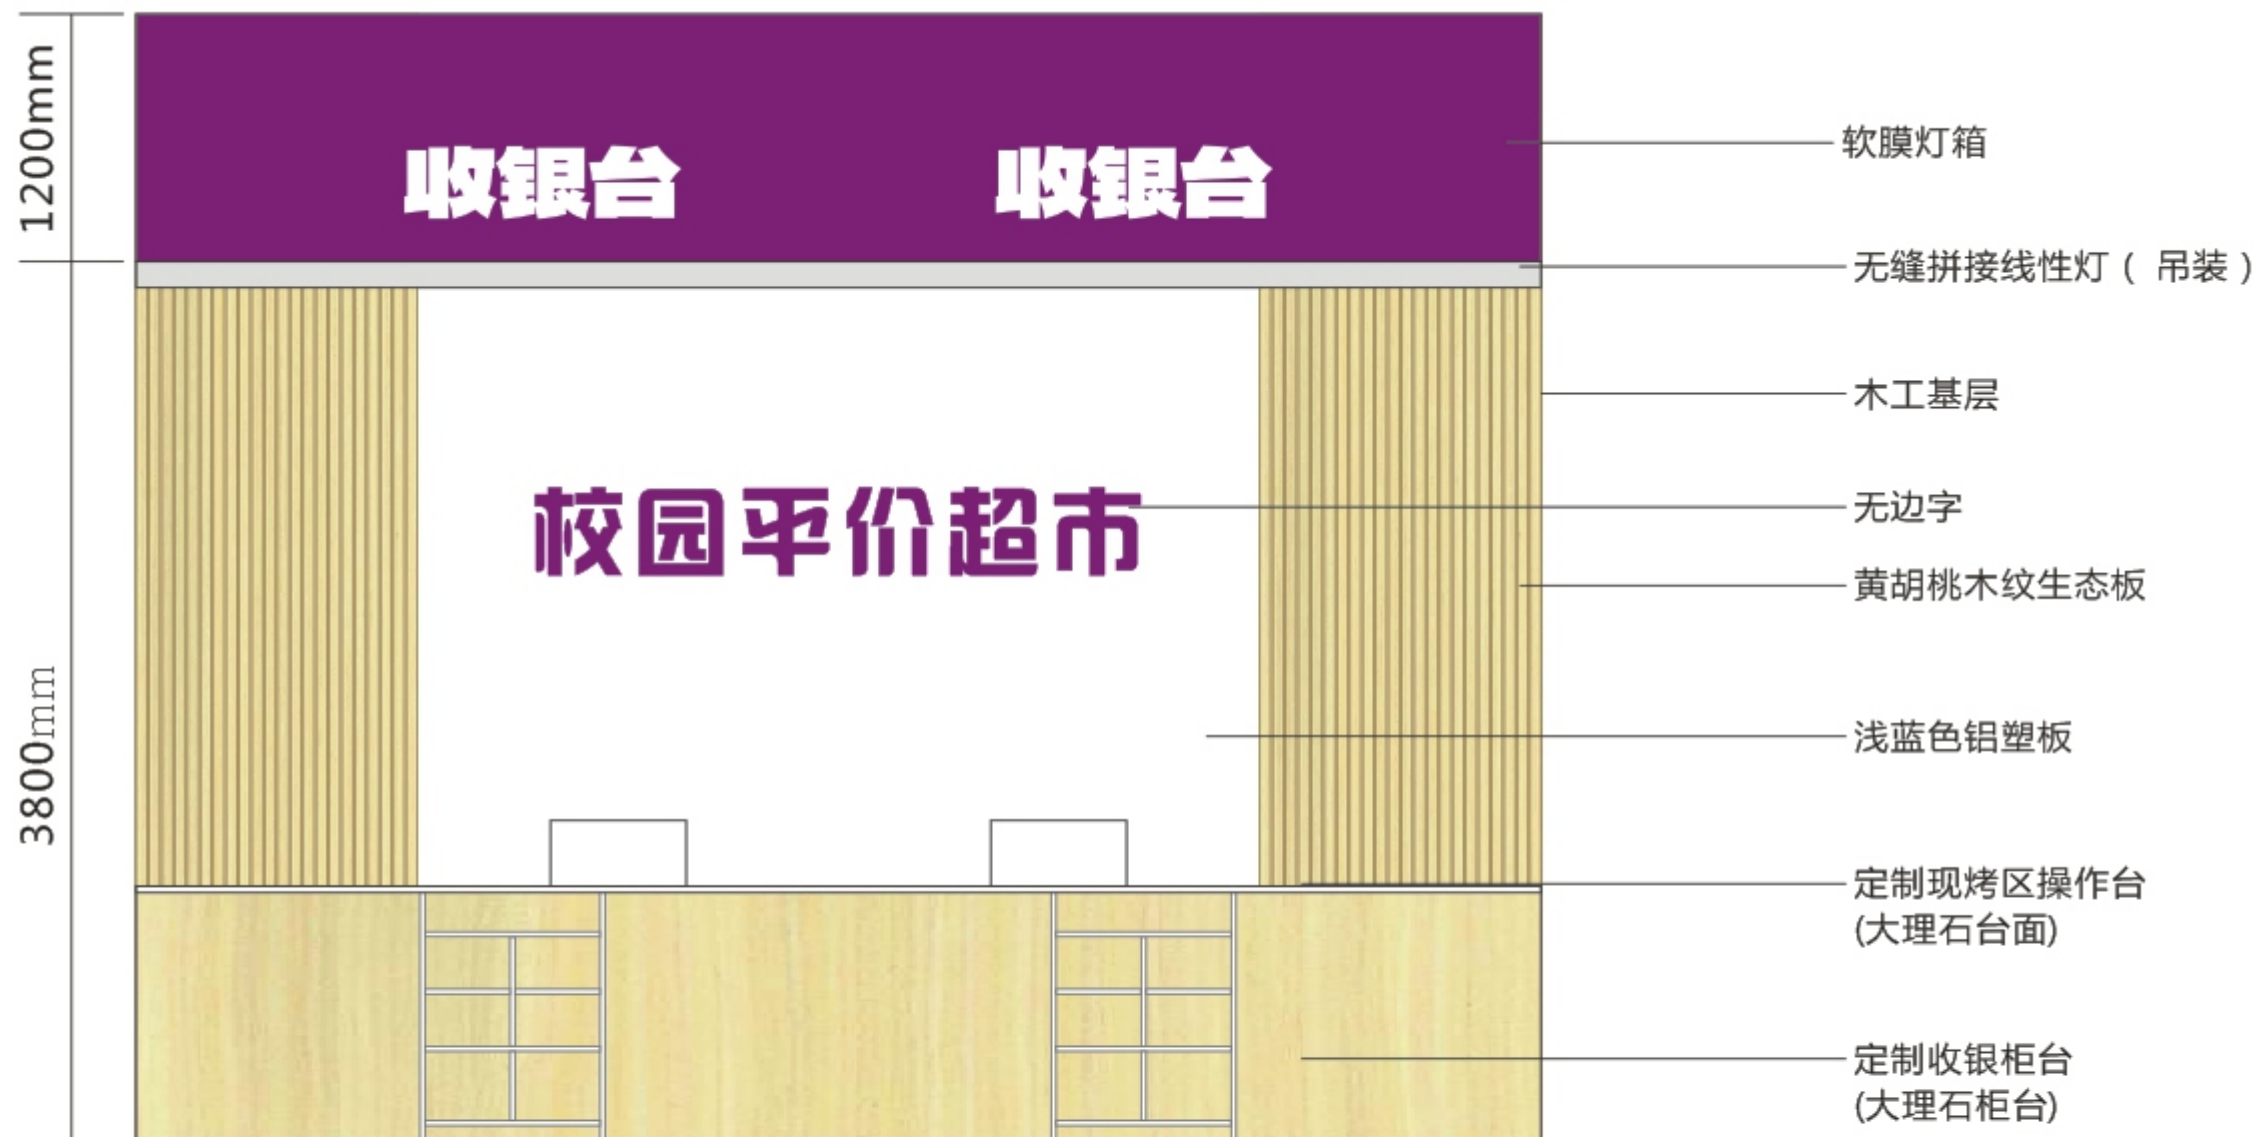

收银台立面

Remark

PROJECT

DESIGN BY

DRAW BY

DRAWING TITLE


DRAWING No

SCALE

DATE

P

1:120

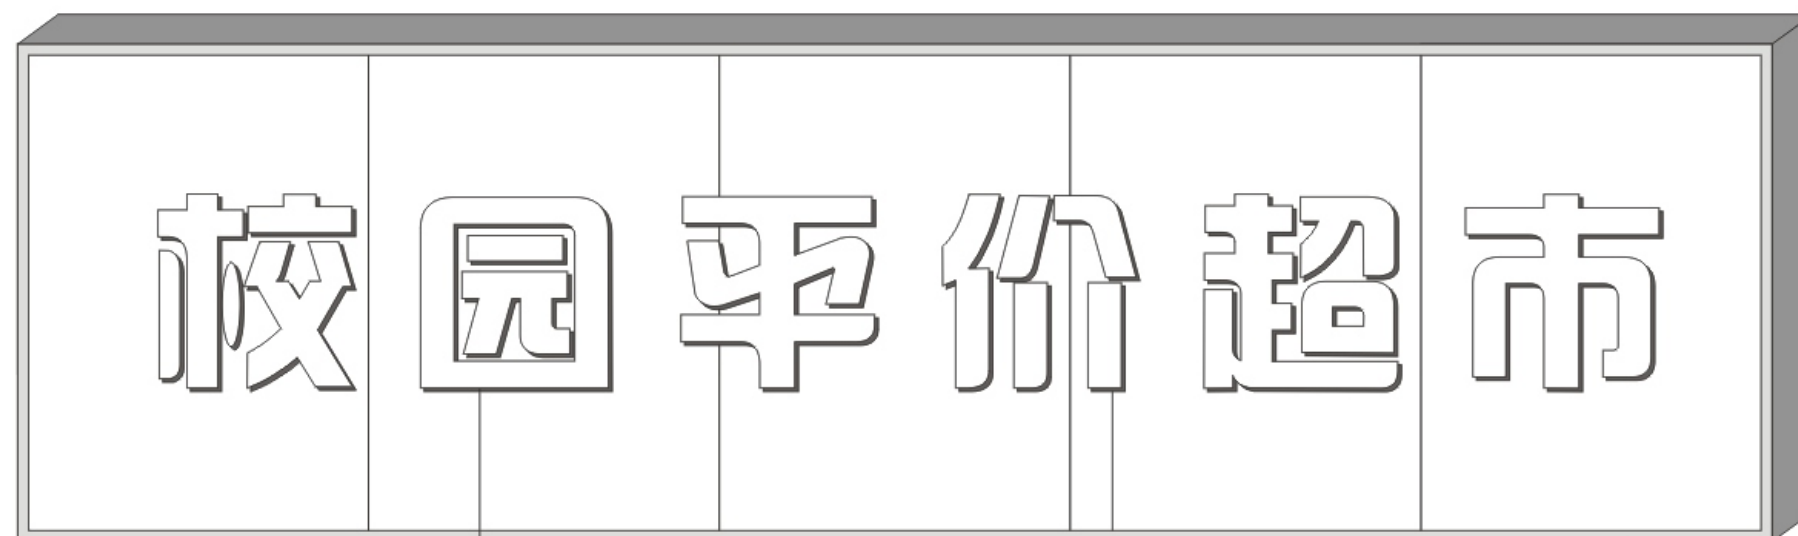

镀锌钢架厚度20cm (内打灯)
不锈钢包边 (白色)

不锈钢精品发光字(颜色待定)

透光波浪板(颜色待定)

透光波浪板(颜色待定)

门口招牌

Remark

PROJECT

DESIGN BY

DRAW BY

DRAWING TITLE

DRAWING No

SCALE

DATE

P

1:120



智能货柜立面图

Remark

PROJECT

DESIGN BY

DRAW BY

DRAWING TITLE

DRAWING No

SCALE

DATE